

FLOOR PLAN

2055 SQ. FT.
SCALE: 1/4" = 1'


NO.	DATE
1	
PROJECT	
ACACIA (PREV. ACACIA MOD)	
DESCRIPTION	
FLOOR PLAN	
SHEET NO.	

A2.1



FRONT ELEVATION

SCALE: 1/4" = 1'

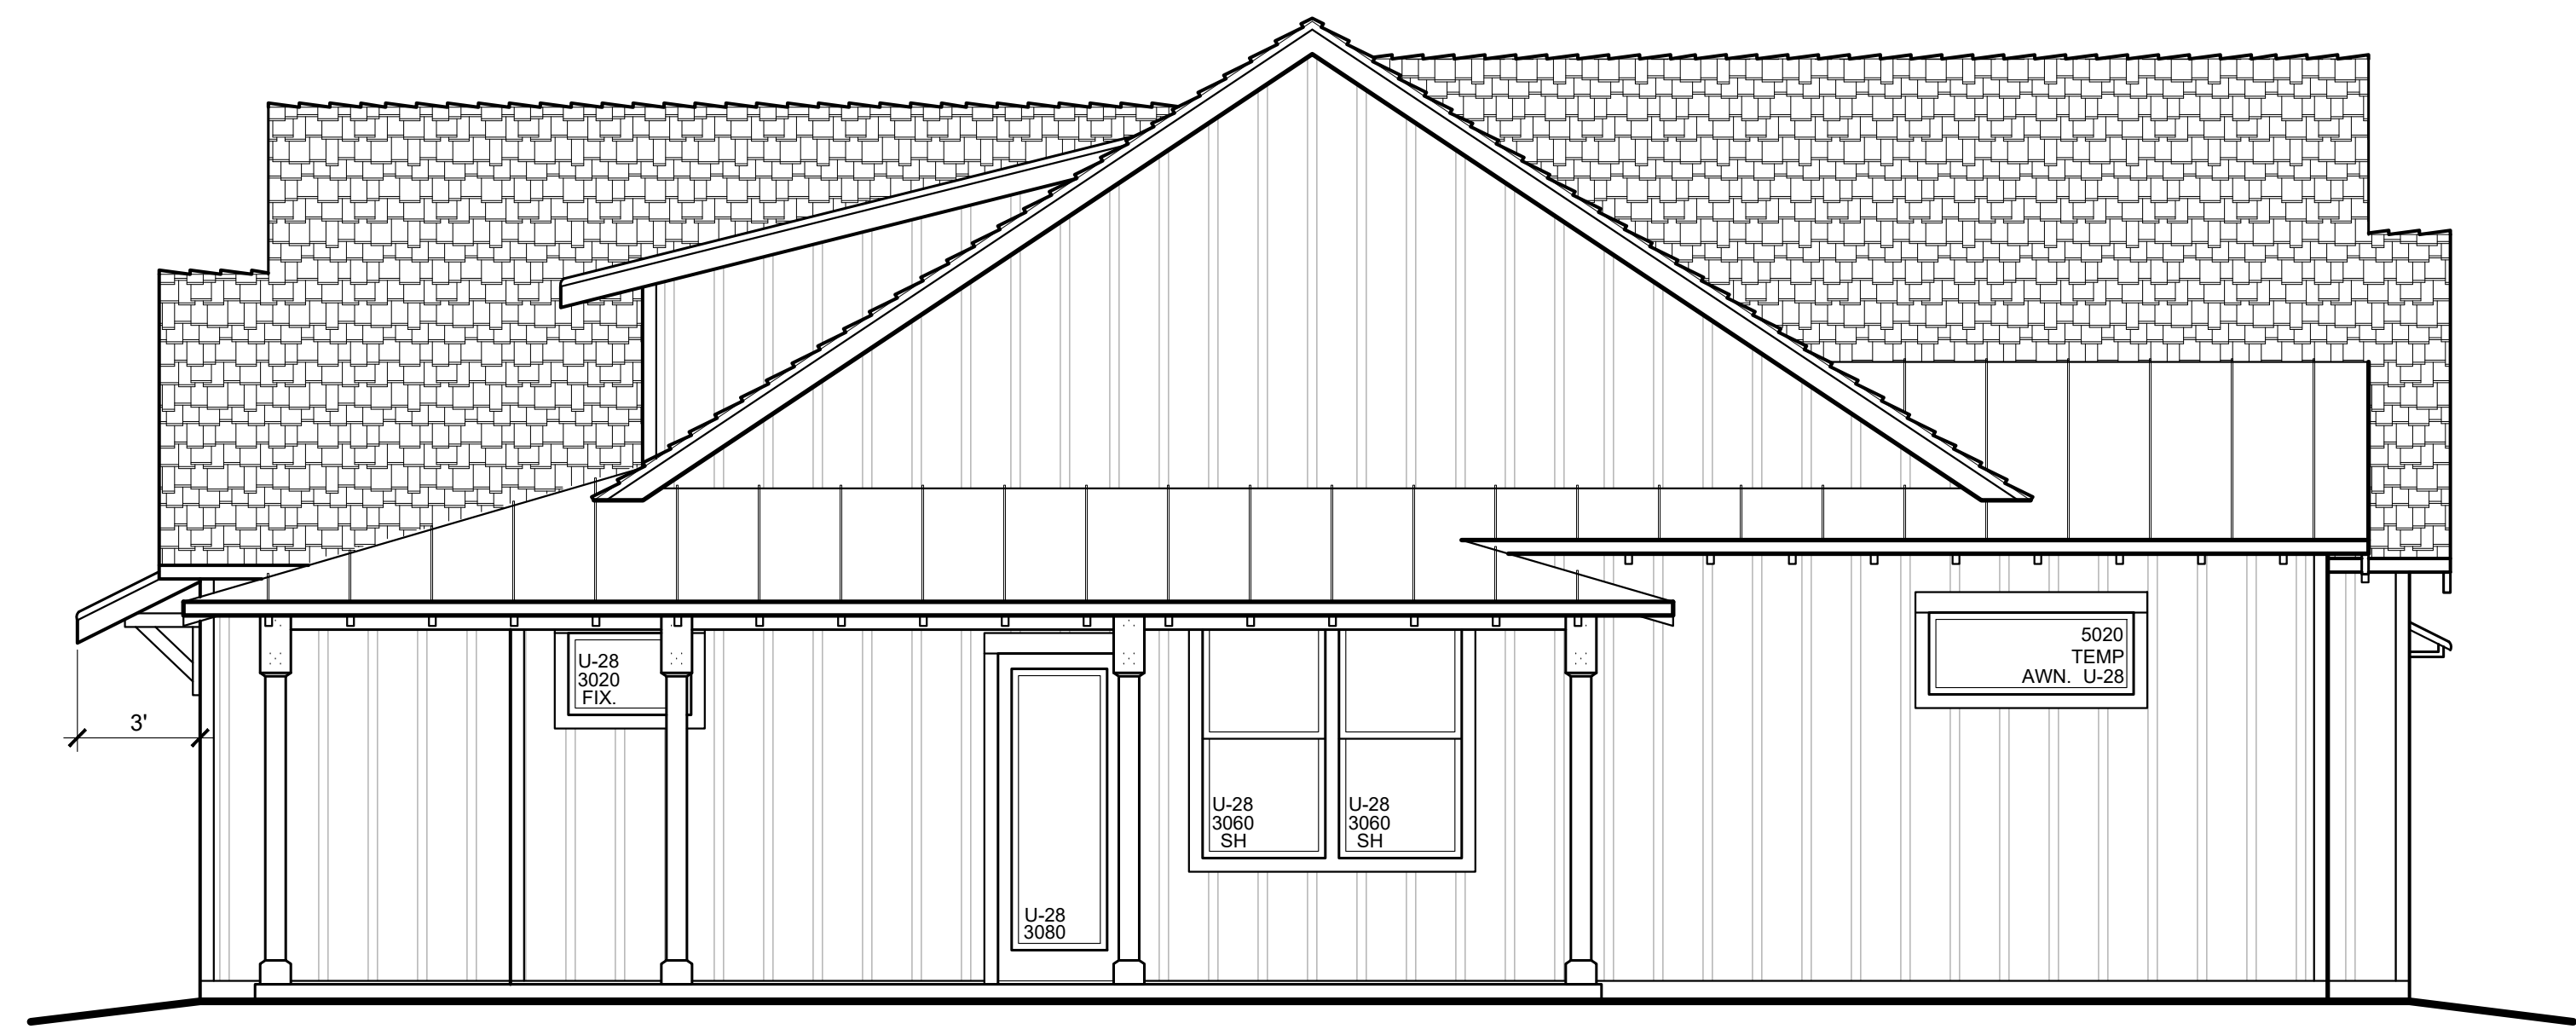

SIDE ELEVATION

SCALE: 1/4" = 1'



REAR ELEVATION

SCALE: 1/4" = 1'



SIDE ELEVATION

SCALE: 1/4" = 1'