


FLOOR PLAN

2077 SQ. FT.

SCALE: 1/4" = 1'

GINN
DESIGN SERVICES

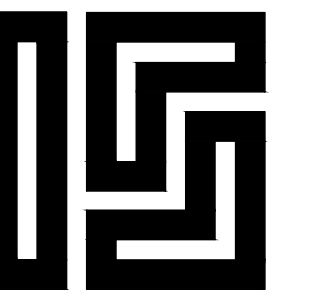


MAGNOLIA

502 NE 72ND ST
VANCOUVER, WASHINGTON 98665

SWARBRICK
CIVIL
ENGINEERS
SC
74 WESTVIEW ST., BROWNSVILLE, ON N3G7


NO.	DATE
△	
PROJECT	
ACACIA (PREV. ACACIA MOD)	
DESCRIPTION	
FLOOR PLAN	
SHEET NO.	

A2.1

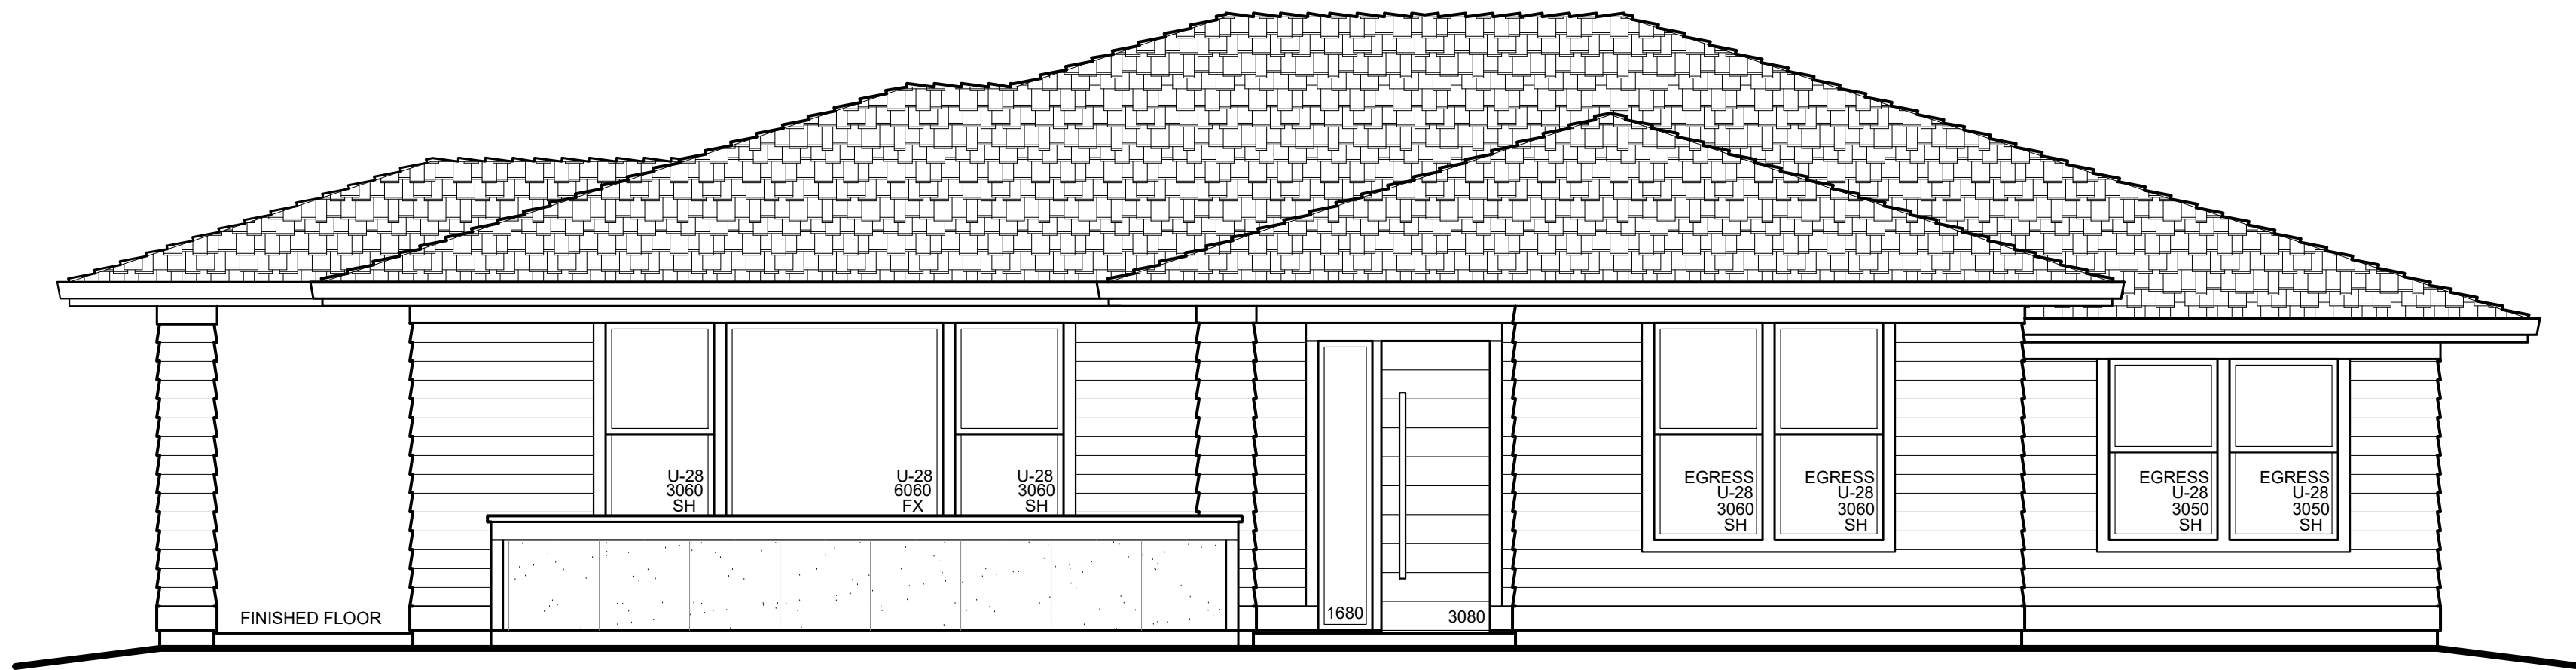

FRONT ELEVATION

SCALE: 1/4" = 1'

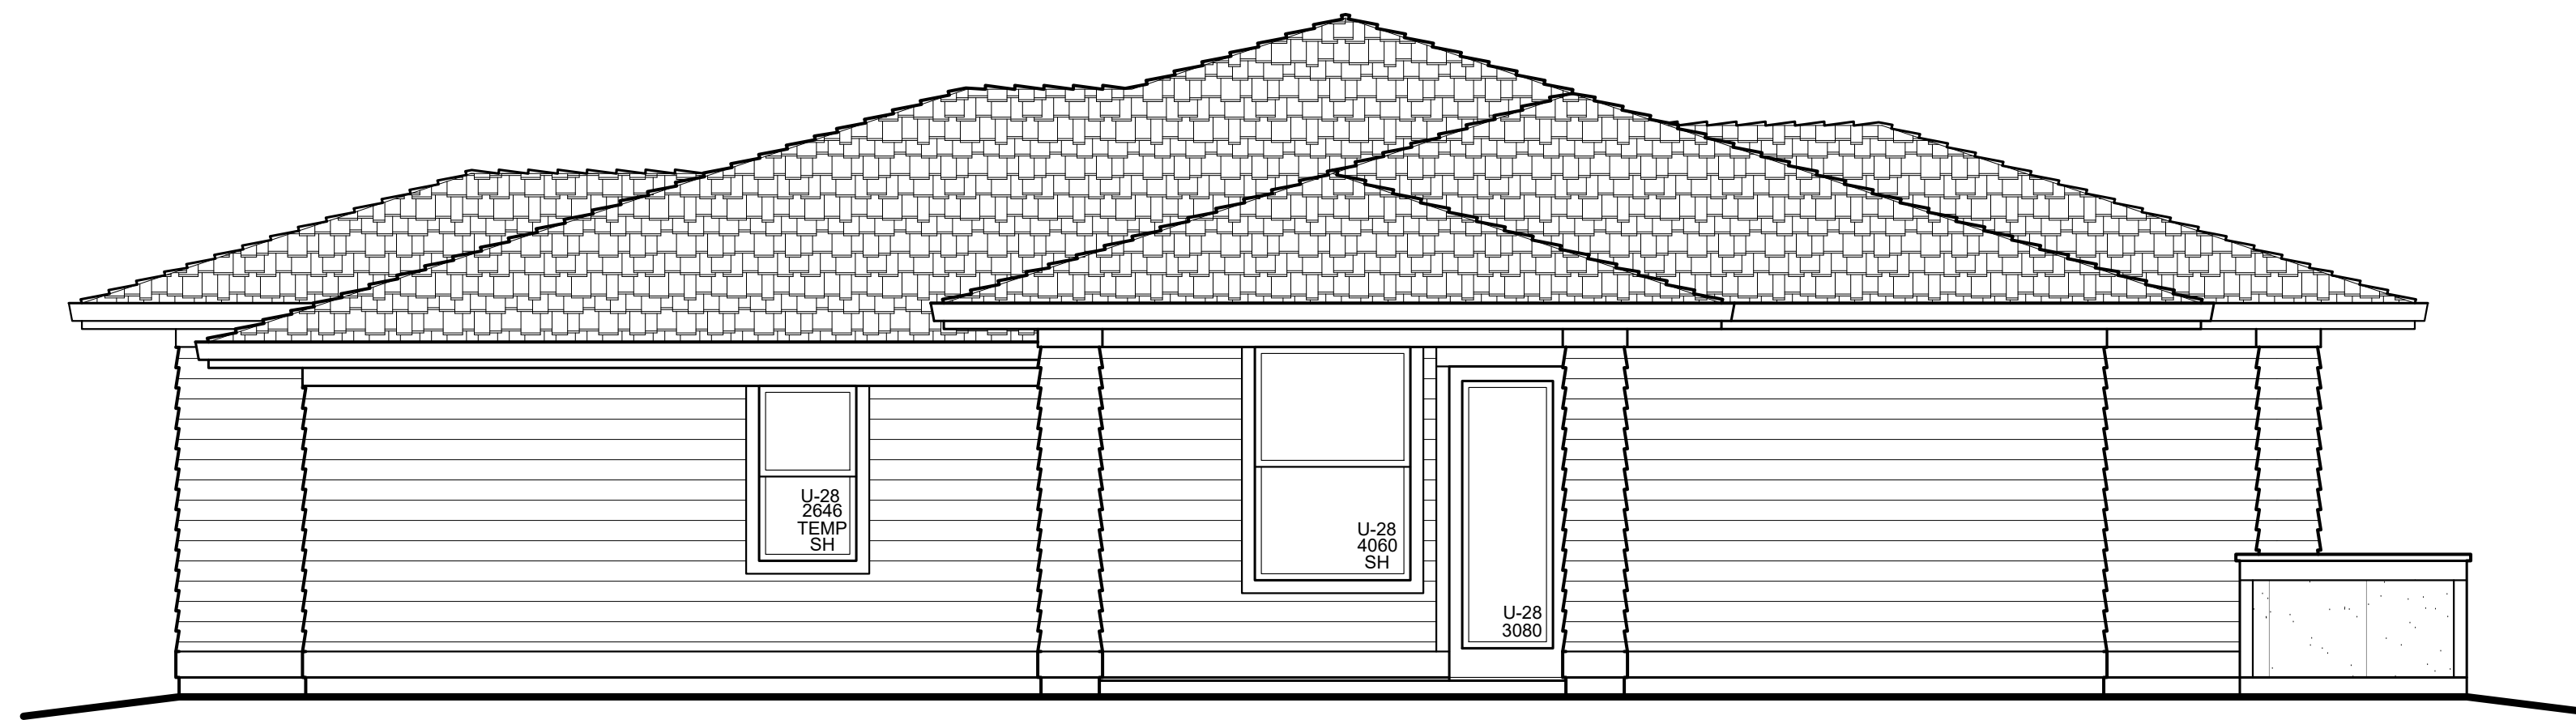

SIDE ELEVATION

SCALE: 1/4" = 1'



REAR ELEVATION

SCALE: 1/4" = 1'



SIDE ELEVATION

SCALE: 1/4" = 1'